


PROJECT:
1433 WLS

1433 WEST LOOP SOUTH
HOUSTON, TX 77056

PROJECT NUMBER: 17-100-033

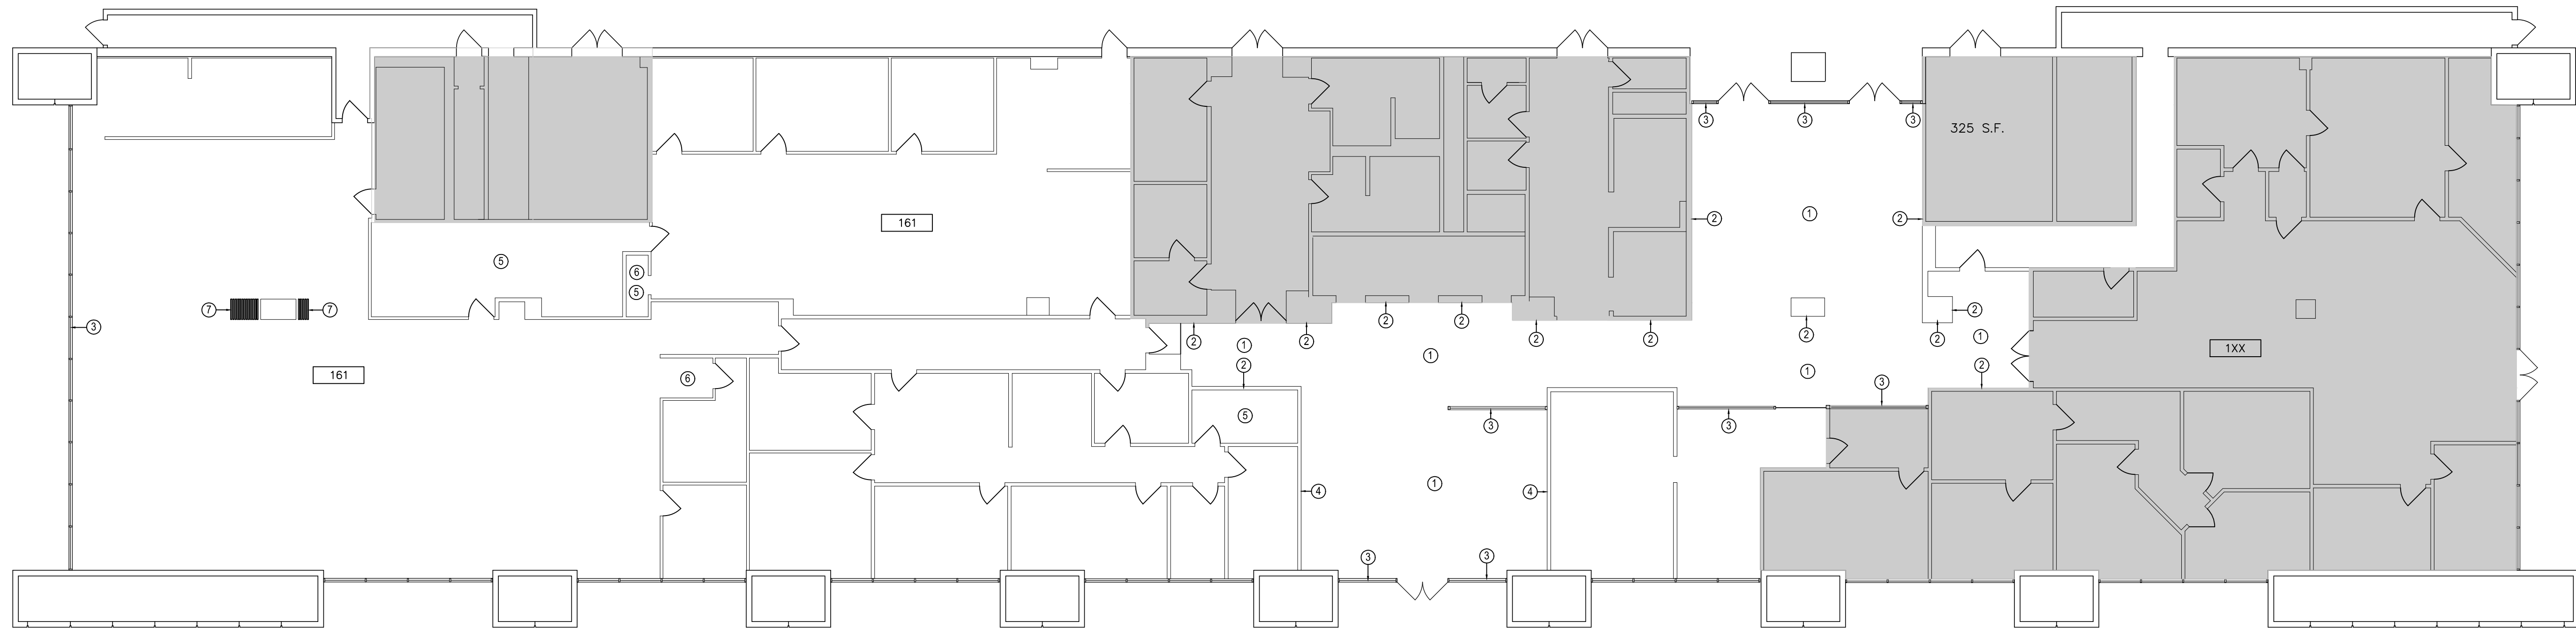

INSTALL NEW PAINT, CARPET & BASE THROUGHOUT UNO.

- KEYED NOTES**
- ① EXSTG. TILE FLOOR TO REMAIN.
 - ② EXSTG. STONE/TILE TO REMAIN.
 - ③ EXSTG. GLASS PARTITION TO REMAIN.
 - ④ EXSTG. WALLCOVERING TO REMAIN.
 - ⑤ EXSTG. VCT TO REMAIN.
 - ⑥ EXSTG. MILLWORK TO REMAIN.
 - ⑦ EXSTG. MOVEABLE PARTITION TO REMAIN.

■ NOT IN SCOPE

DRAWING ISSUE:

05.15.17 FIELD OBSERVATION

DESIGN PROFESSIONAL'S SEAL:

NOT FOR REGULATORY
APPROVAL, PERMITTING, OR
CONSTRUCTION.


<KATHRYN LOPEZ>
<05.15.17>
DO NOT SCALE.

TITLE:

LEVEL ONE FLOOR PLAN

SHEET:

A01.01

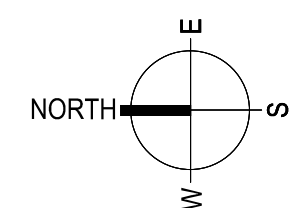

SCALE: 3/32" = 1'-0"