


BAKER RD.

20' ADDITIONAL R.O.W. TO HARRIS CO.

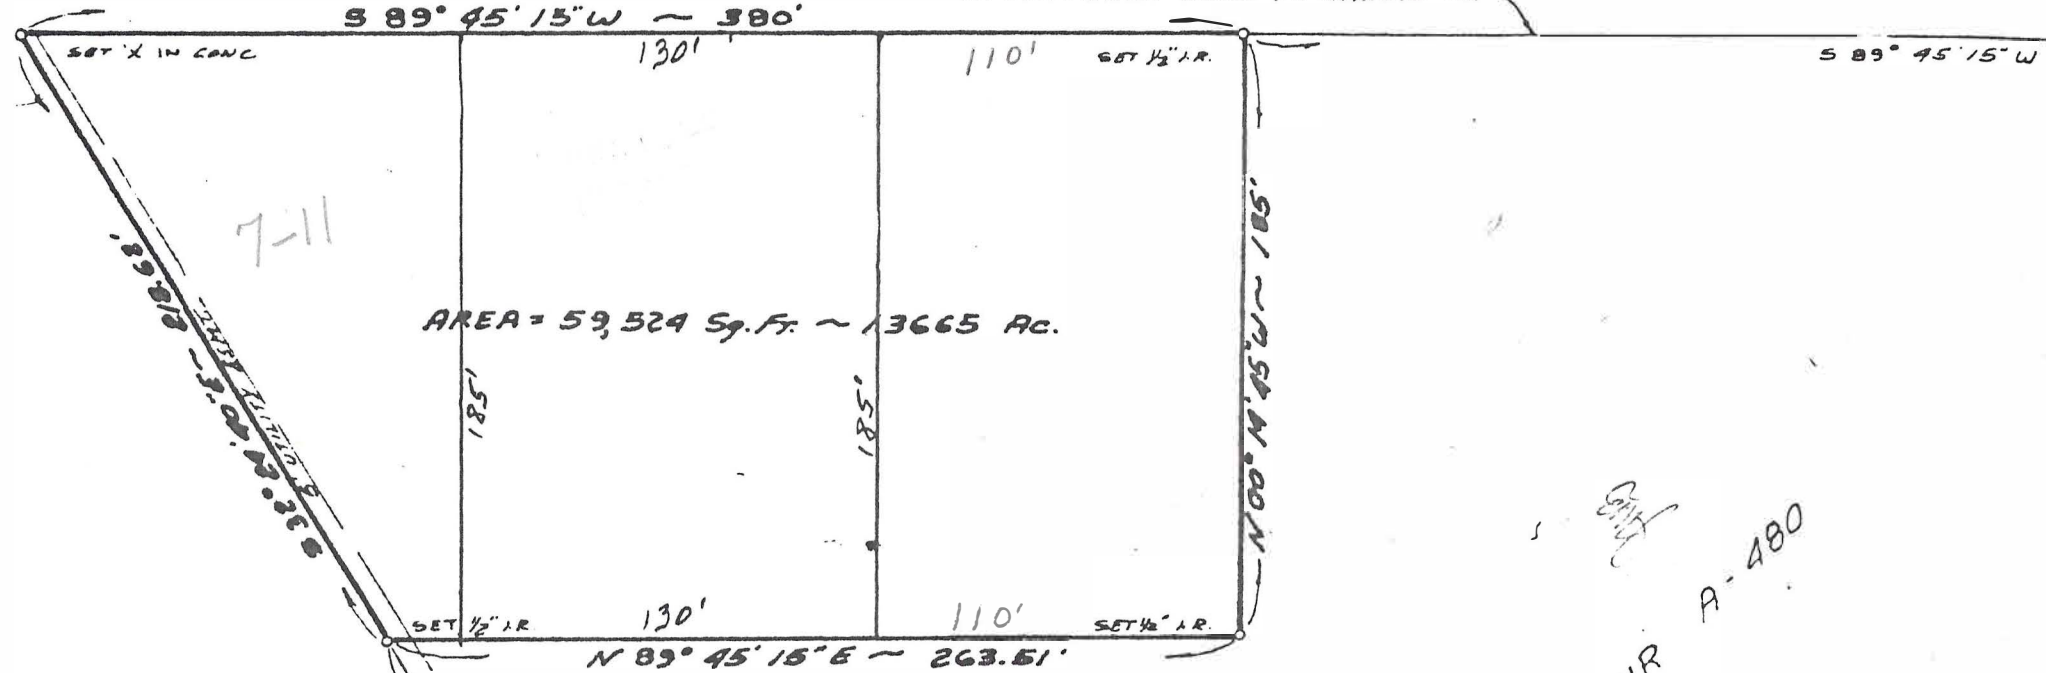

AREA = 59,524 Sq. Ft. ~ 1.3665 AC.

WEST TOWN  
SHOPPING CENT.

WEST  
LODGE  
APARTMENTS  
HARVEY

WHITING SUR A-480



MUNICIPAL ENG. CO., INC.  
3425 FEDERAL RD.  
PASADENA, TEXAS  
OCTOBER 27, 1977  
SCALE - 1" = 60'